


PROPERTY OF
 4-S DEVELOPEMENT, LLC
 HENSON PROPERTY
 SCOTT DISTRICT - PUTNAM COUNTY
 WEST VIRGINIA
 SEPTEMBER 29, 2003

CALHDUN ENGINEERING & SURVEYING
 P. E. 4782
 P. S. 1011
 SCALE: 1 INCH = 50 FEET

TANGENT TABLE		
NUMBER	DISTANCE	BEARING
T1	33.09'	S 74°34'36" W
T2	30.39'	S 16°46'45" W
T3	20.00'	N 73°13'15" W
T4	20.00'	S 73°13'15" E
T5	10.00'	S 16°46'45" W

		CURVE TABLE						
NUMBER	DELTA	CHORD BRG	RADIUS	LENGTH	TANGENT	CHD LENGTH		
C1	84°09'56"	N 45°11'18" W	10.00'	14.69'	9.03'	13.40'		
C2	90°00'00"	S 42°16'16" E	25.00'	39.27'	25.00'	35.36'		

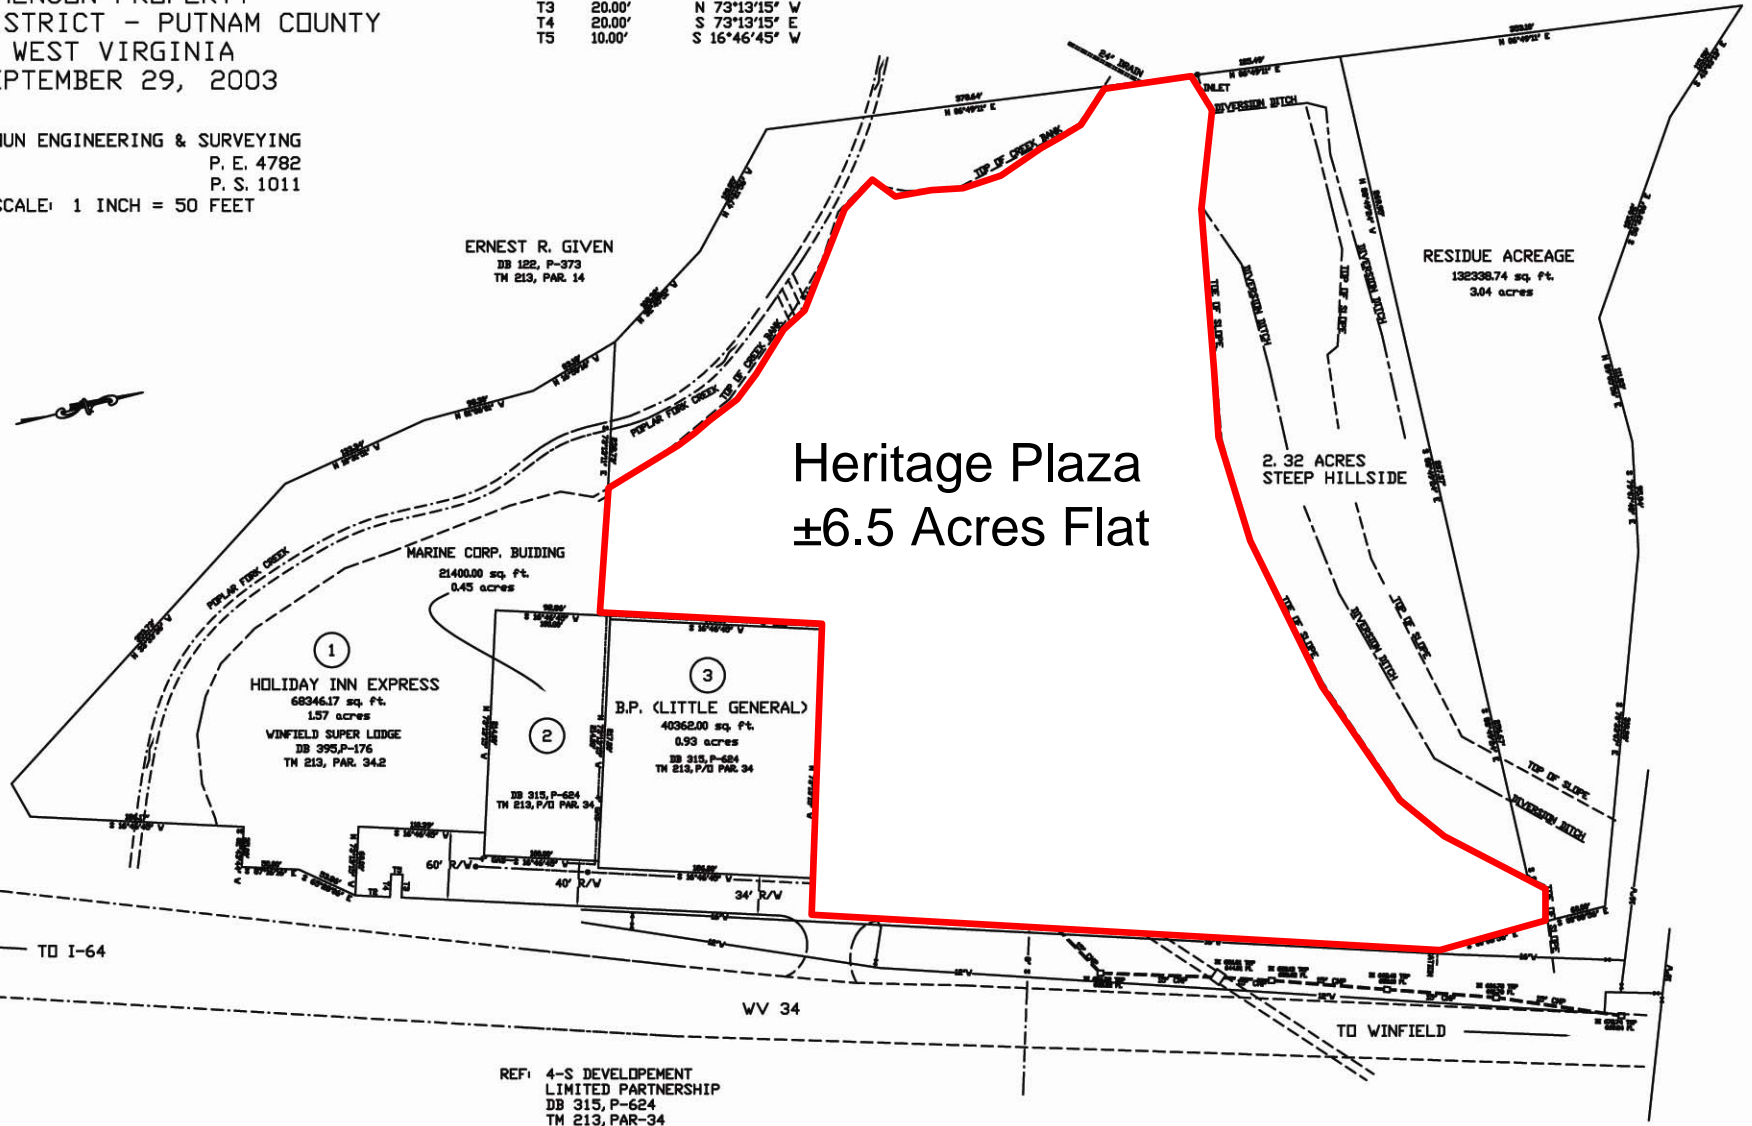

REF: 4-S DEVELOPEMENT
 LIMITED PARTNERSHIP
 DB 315, P-624
 TN 213, PAR-34